

- LEGEND
- W WATER MAIN
 - S SEWER MAIN
 - E OVERHEAD ELECTRICAL
 - 375 STORMWATER
 - T TELSTRA
 - SZ SEWER (DIGITIZED)
 - WH WATER (HOUSE CONNECTION)
 - OU FIBRE OPTIC (NBN)

IMPORTANT SURVEY NOTES:
SURVEY INFRASTRUCTURE EXISTS WITHIN THE VICINITY OF THIS SITE (DRILL HOLE AND WING IN BLOCK ON WEIR)

SECTION 24(1) OF THE SURVEYING AND SPATIAL INFORMATION ACT 2017 STATES A PERSON MUST NOT REMOVE, DAMAGE, DESTROY, DISPLACE, OBLITERATE OR DEFACE ANY SURVEY MARK UNLESS AUTHORISED TO DO SO BY THE SURVEYOR-GENERAL. AN APPLICATION TO DO SO MUST BE MADE 14 DAYS PRIOR

ANY FUTURE CONSTRUCTION WORKS PROPOSED THAT MAY AFFECT ANY SURVEY INFRASTRUCTURE CANNOT BE UNDERTAKEN UNTIL A REGISTERED SURVEYOR IS ENGAGED TO ORGANISE THEIR RELOCATION IN ACCORDANCE WITH THE SURVEYOR-GENERAL DIRECTION No. 11 'PRESERVATION OF SURVEY INFRASTRUCTURE'

NBN CLEARANCE NOTES:
NBN FIBRE OPTIC CABLES ARE LOCATED WITHIN THE VICINITY OF THE WORKS. IN ADDITION TO SERVICE LOCATION REQUIREMENTS AS NOTED ON SHEET S01, THE FOLLOWING MINIMUM CLEARANCES TO THE NBN SERVICE ARE REQUIRED:
- 300mm WHEN LAYING ASSETS INLINE, HORIZONTALLY OR VERTICALLY
- 500mm WHEN OPERATING VIBRATING EQUIPMENT, FOR EXAMPLE: JACKHAMMERS OR VIBRATING PLATES
- 1000mm WHEN OPERATING MECHANICAL EXCAVATORS
- ADHERENCE TO CLEARANCES AS DIRECTED BY OTHER ASSET OWNER'S INSTRUCTIONS AND TAKE INTO ACCOUNT ANY UNCERTAINTY FOR POWER CABLES


GENERAL ARRANGEMENT PLAN

SCALE 1:100 @ A1 - 1:200 @ A3

ISSUED FOR CONSTRUCTION

--	--	

0 10 20 30 40 50 60 70 80 90 100mm ON ORIGINAL PLAN

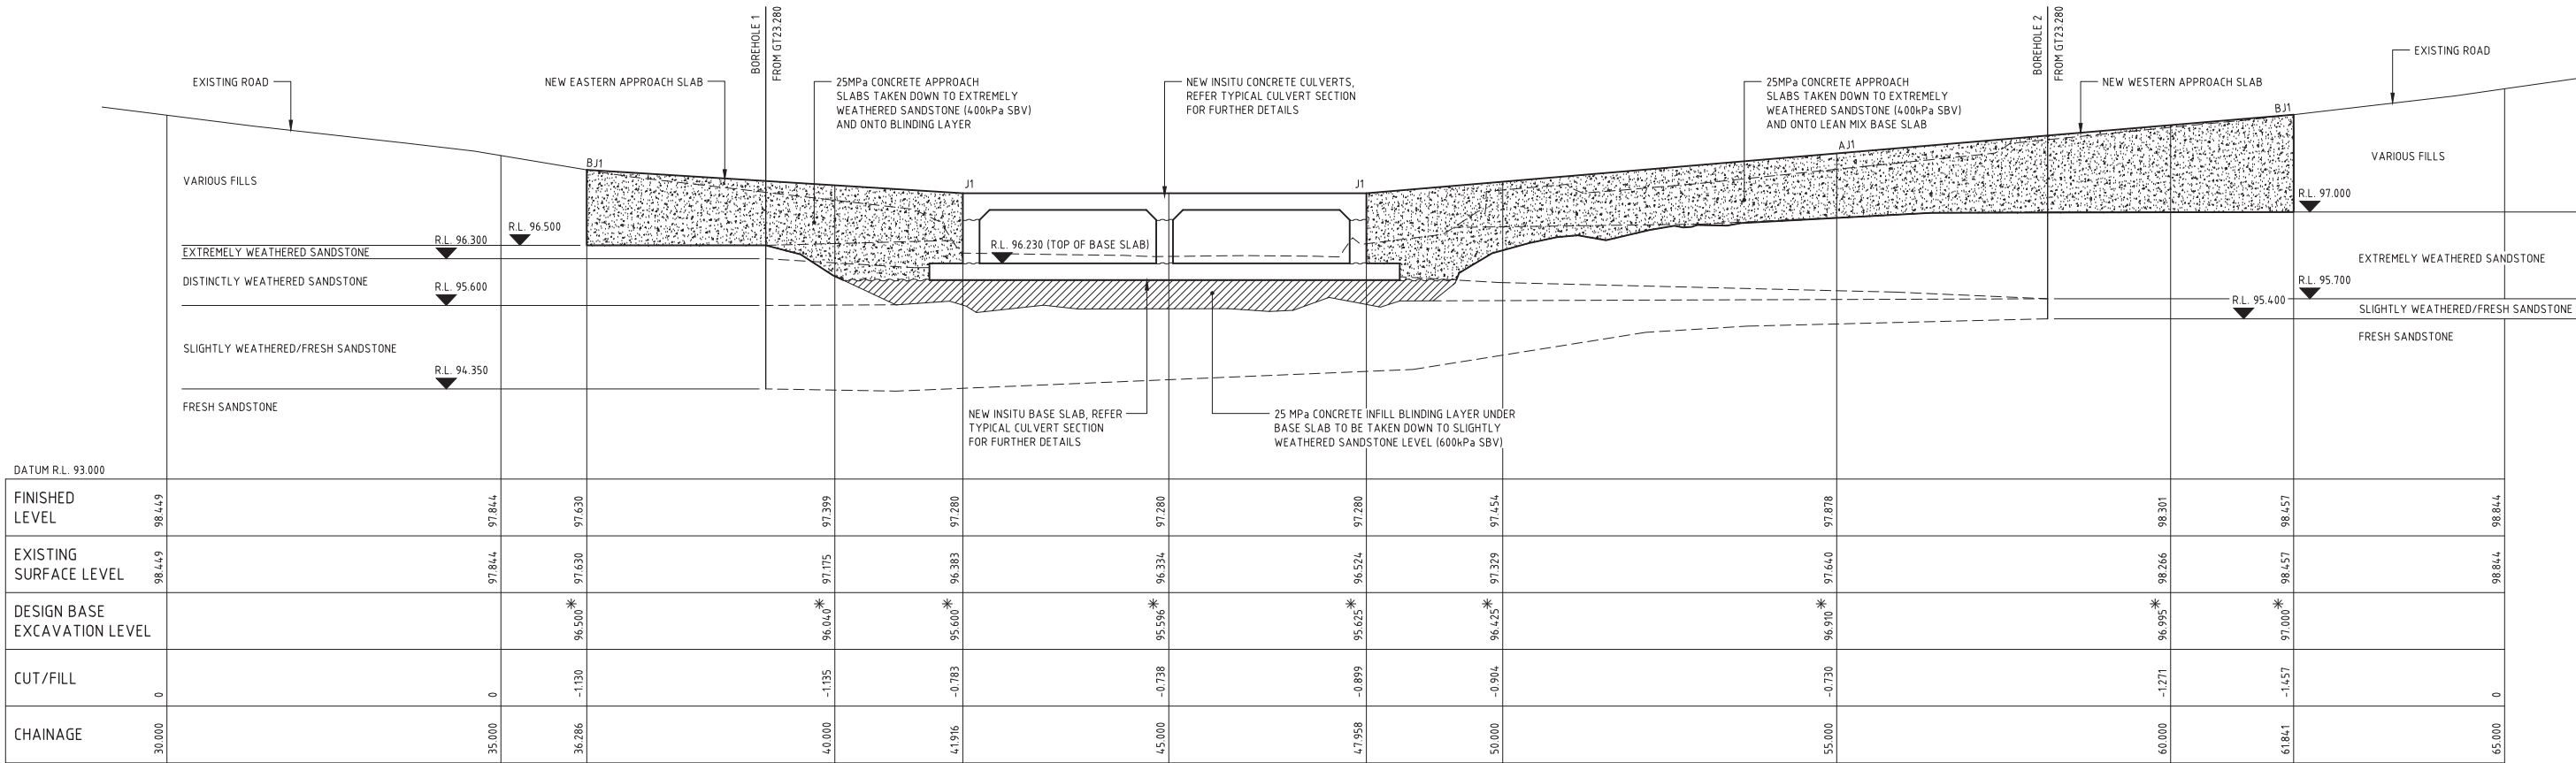

TYPICAL APPROACH SLABS & CULVERT LONG SECTION

SCALE 150 @ A1 - 1100 @ A3

* INDICATES ROCK LEVELS INTERPOLATED FROM GEOTECHNICAL INFORMATION, CONTRACTOR TO CONFIRM LEVELS ON SITE

ISSUED FOR CONSTRUCTION

								DATUM AHD		SURVEYOR WCC		DRAWN IL		DATE 05/23		APPROVED (FOR COUNCIL USE ONLY)				SCALES		NORTH POINT		CITY OF WOLLONGONG						PJ or TR No.		PJ-4633		A1 ORIGINAL			
								AZIMUTH MGA GDA94		FIELD BOOK		DESIGNED NM/BH		DATE 05/23		SENIOR DESIGN ENGINEER STRUCTURAL/ARCHITECTURAL				AS NOTED						OTFORD CAUSEWAY REPLACEMENT OTFORD ROAD OTFORD TYPICAL LONG SECTION				SHEET 6 OF 13 SHEETS							
A				ISSUED FOR CONSTRUCTION		BH		NM		5/7/2023		RELATED PLANS		CHECKED NM		DATE 05/23				7378_S06_A								DRAWING No.		7378		S06		ISSUE		A	
ISSUE				DESCRIPTION		DRAWN		APPR'D		DATE				CHECKED		DATE				DATE																	